



City of Gridley

planning@gridley.ca.us
 phone: (530) 846-3631
 fax: (530) 846-3229

Fee: \$50

Application No. _____

Sign Review

Planning Department

Application for

Applicant	Property
Name	APN
Company	Zoning
Address	Owner
City State	Address
Zip	City State Zip
Phone 1	Phone 1
Phone 2	Phone 2
E-mail	E-mail

Check List

- Completed and signed application
- Schematic of sign(s) on site plan, to scale, including existing signs (see sample site plan)
- Table with total signage dimensions and area, including existing signs
- Architectural drawings of proposed sign(s)
- A building permit is required to install approved sign

Office Use

Date Received _____

Reviewed By _____

Approval By _____

Date _____


Building Permit No. _____

Project Information *Please attach site plan and drawing of sign(s).

Location of Sign			
Single Tenant Site	Multi-Tenant Site	Comprehensive Sign Plan for the Site	
Building Frontage Dimensions	Total Number of Signs		
Number of Wall Mounted Signs	Sign Dimensions		
Color and Material	Lumination Method	Internal	Indirect
Number of Ground/Freestanding Signs	Sign Dimensions		
Color and Material	Lumination Method	Internal	Indirect
Number of Other Signs	Sign Dimensions		
Color and Material	Lumination Method	Internal	Indirect

Property Owner Authorization

Signature	Date
Address	
City State	Zip

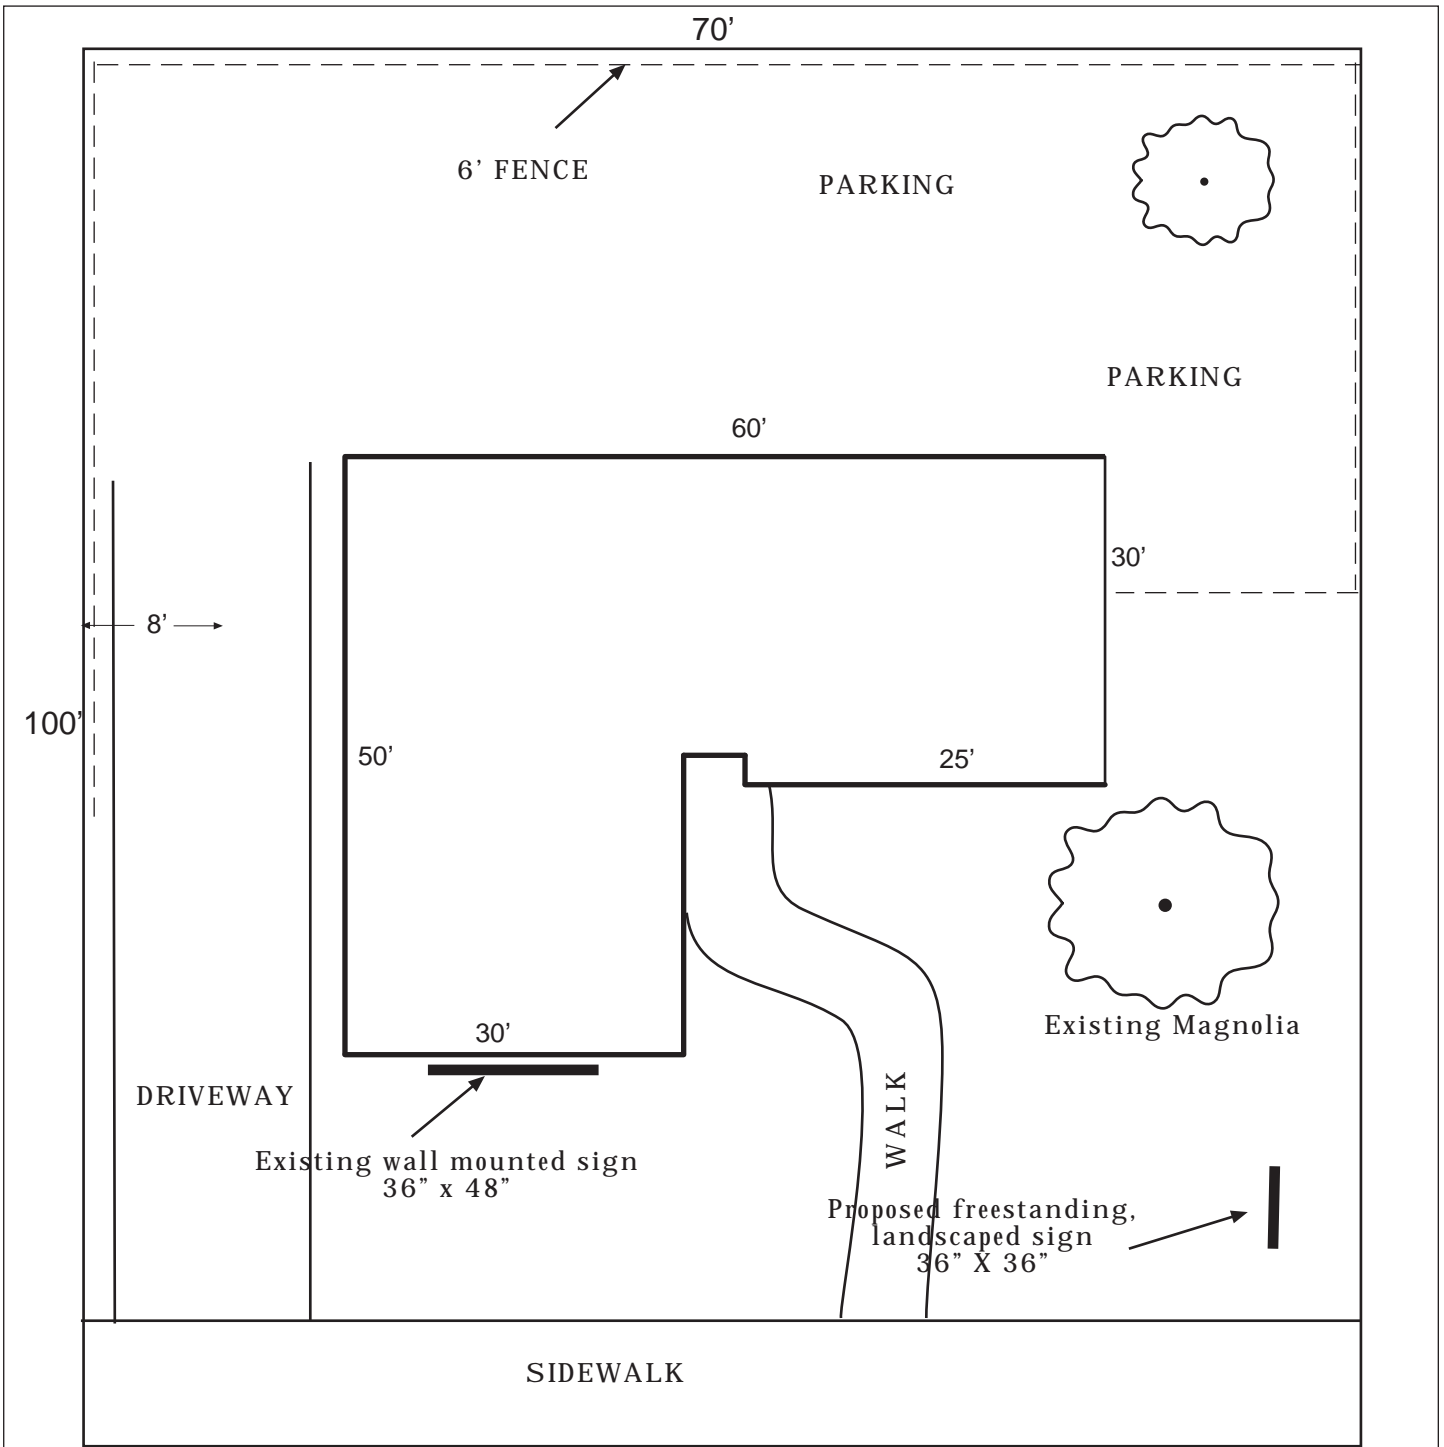

OAK STREET

Site Plan Checklist

- North Arrow
- Workable Scale
- Property Lines
- Floor Area Dimensions
- Calculations of existing and proposed signs

Existing Signs	36" X 48" = 12 SQ FT
Proposed Sign	36" X 36" = 9 SQ FT
TOTAL = 21 SQ FT	

PROJECT *Trophy Store Signs*
APN *007-310-021*
ADDRESS *123 Oak St*
OWNER *Jones, Bob*
NOTES

